

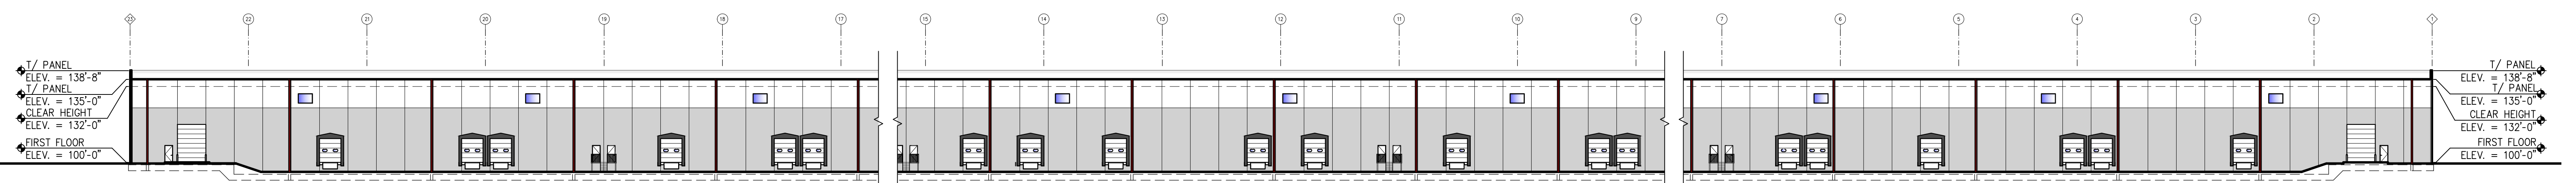
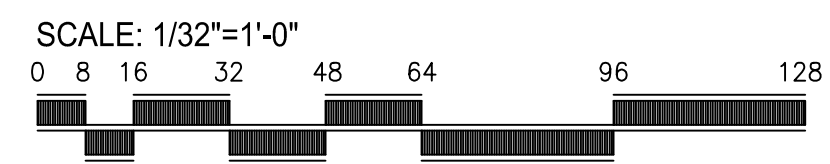




NORTH ELEVATION

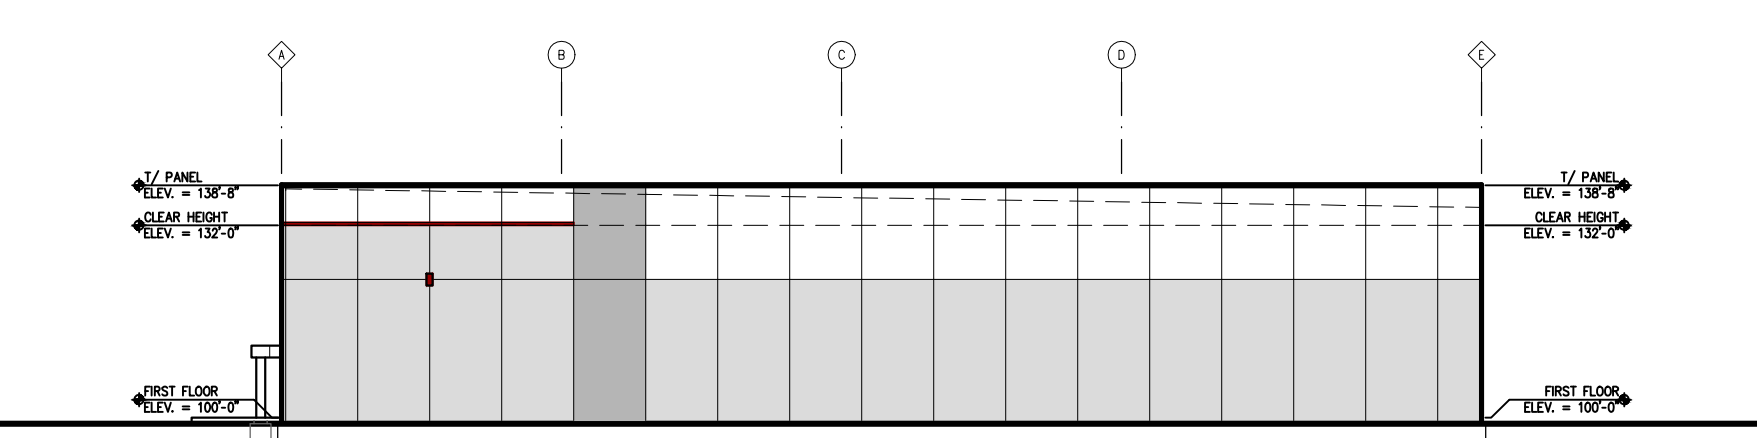



SOUTH ELEVATION

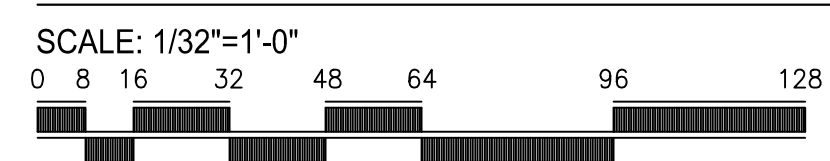

WEST ELEVATION

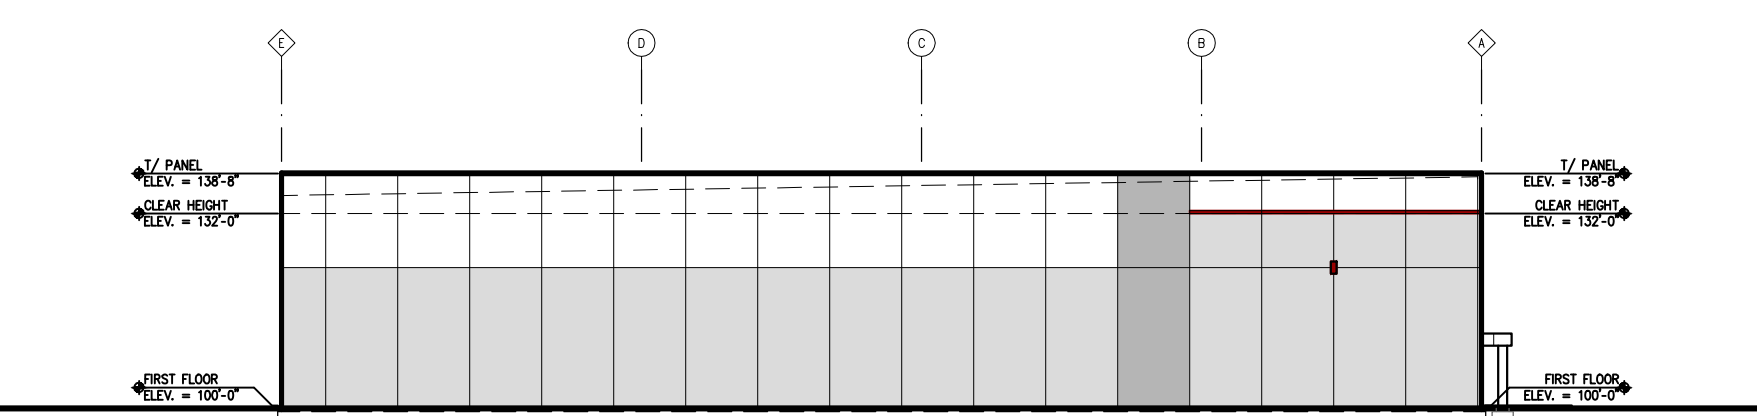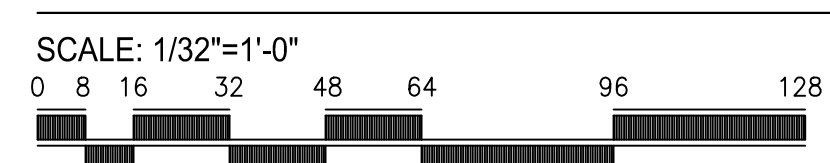

EAST

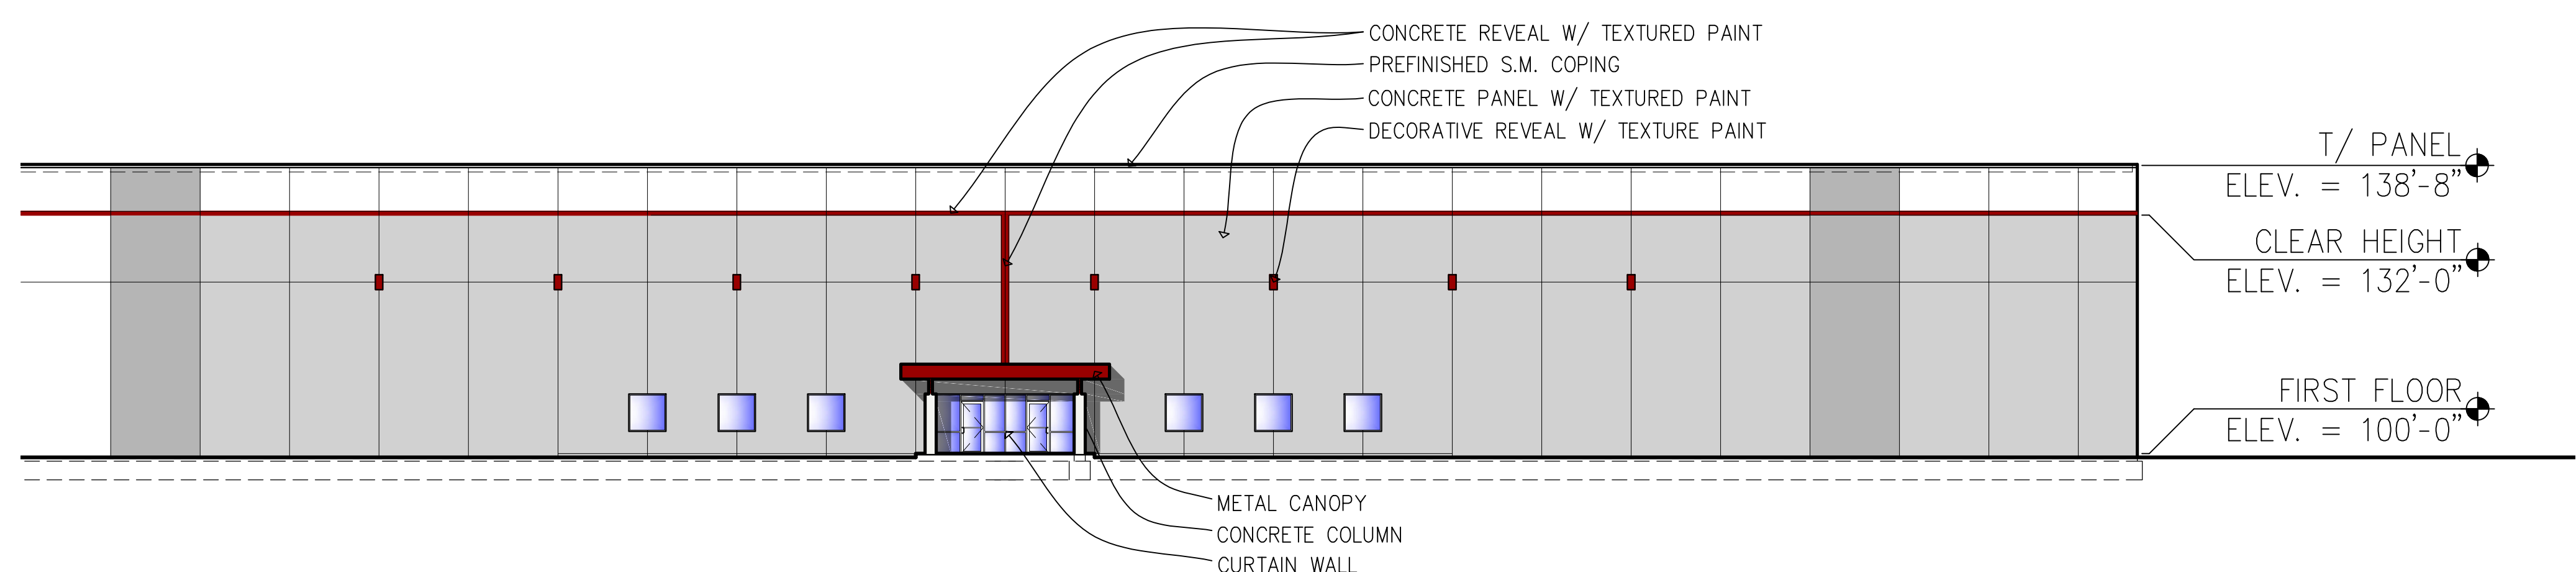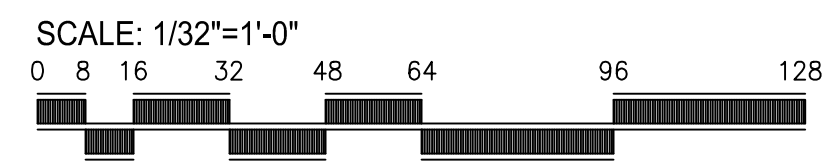

ENLARGED ELEVATION



JACKSON DISTRIBUTION CENTER



AUGUST 14, 2017

THIS DOCUMENT IS AN INSTRUMENT OF SERVICE OF THE DESIGN BUILDER, AL NEYER, LLC, WHO RETAINS FULL OWNERSHIP OF THE DOCUMENT AND INTELLECTUAL PROPERTY CONTAINED THEREIN, INCLUDING DESIGN CONCEPTS, DISTINCTIVE ARCHITECTURAL ELEMENTS, OR COMBINATION OF ELEMENTS. ANY USE, IN WHOLE OR IN PART, OF THE DOCUMENT OR INTELLECTUAL PROPERTY WITHOUT THE PRIOR WRITTEN AUTHORIZATION OF THE DESIGN BUILDER IS STRICTLY PROHIBITED. ANY PERSON ENGAGING IN, OR AIDING AND ABETTING, SUCH UNAUTHORIZED USE WILL BE HELD LIABLE TO THE FULL EXTENT PERMISSIBLE BY LAW.
 File Last Saved: Aug 14, 2017 Operator: swilliamson Print Date: Aug 15, 2017 - 7:56am
 K:\PRELIMS\3300_75\3351_JacksonTwpFlex\3351_2017-08-11_xelev.dwg

A2